




ESTRADA - ATA 458  
SEÇÃO 12  
ESC 1:100

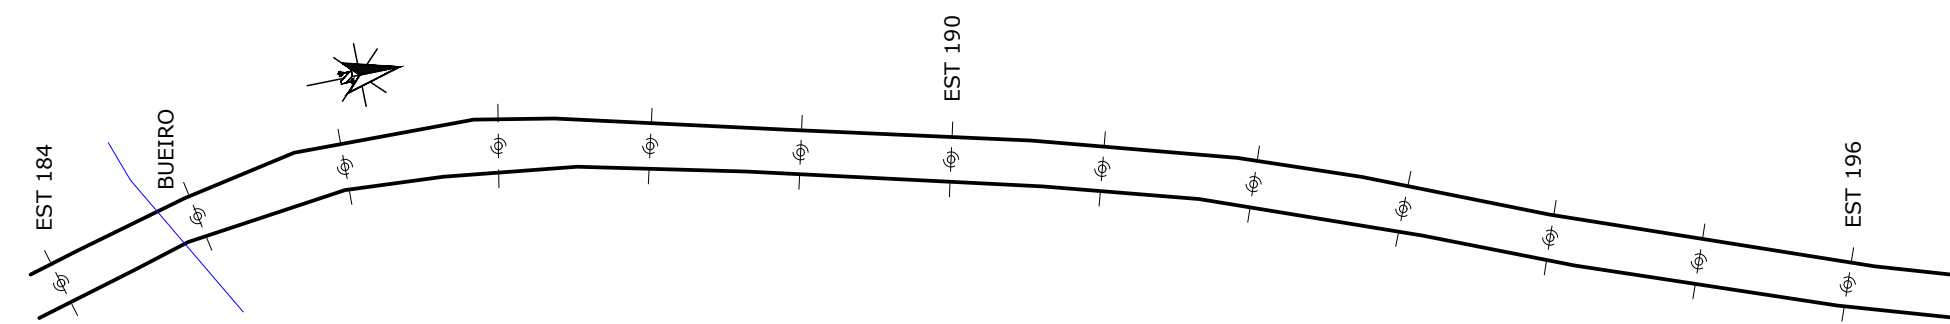


ESTRADA - ATA 458  
SEÇÃO 13  
ESC 1:100

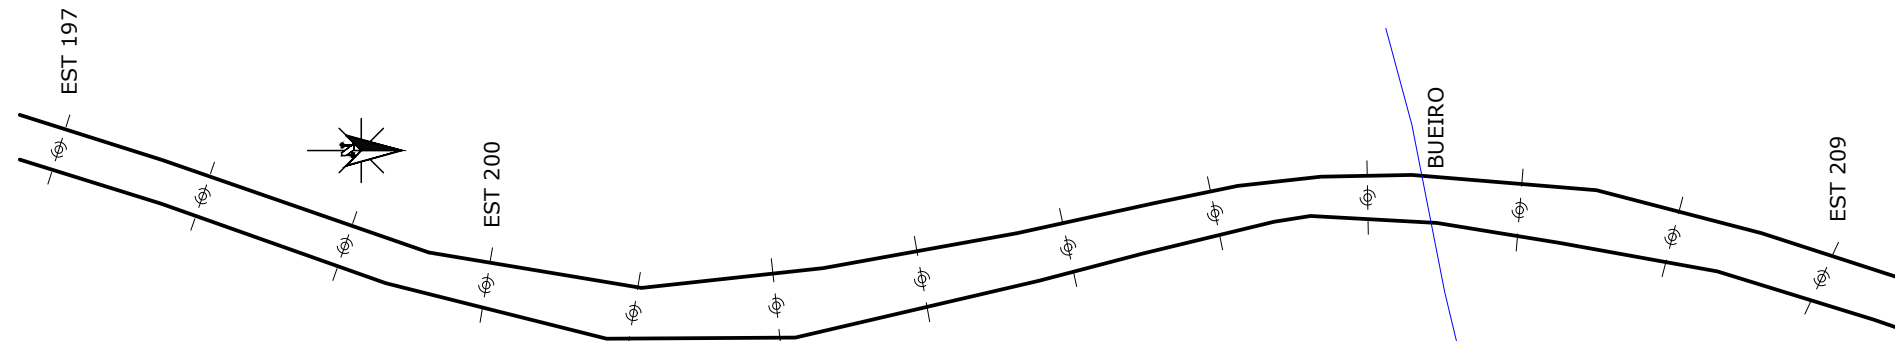


ESTRADA - ATA 458  
SEÇÃO 14  
ESC 1:100

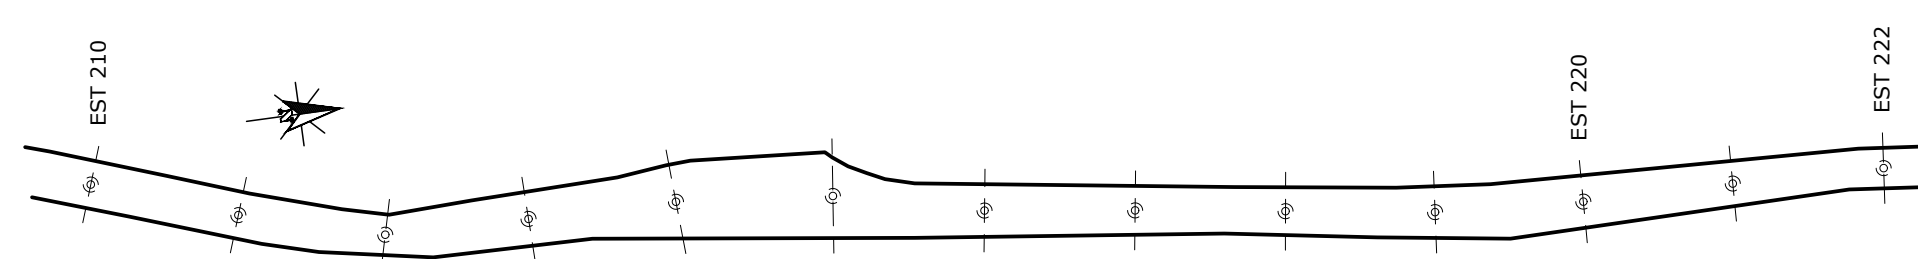


ESTRADA - ATA 458  
SEÇÃO 15  
ESC 1:100

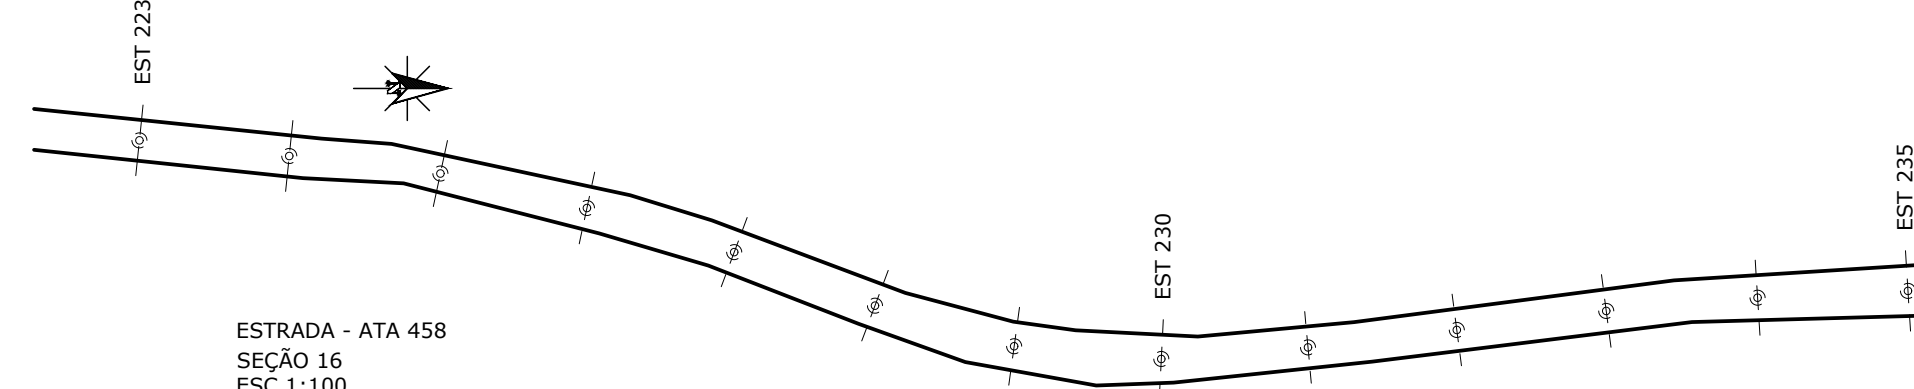

ESTRADA - ATA 458  
SEÇÃO 16  
ESC 1:100

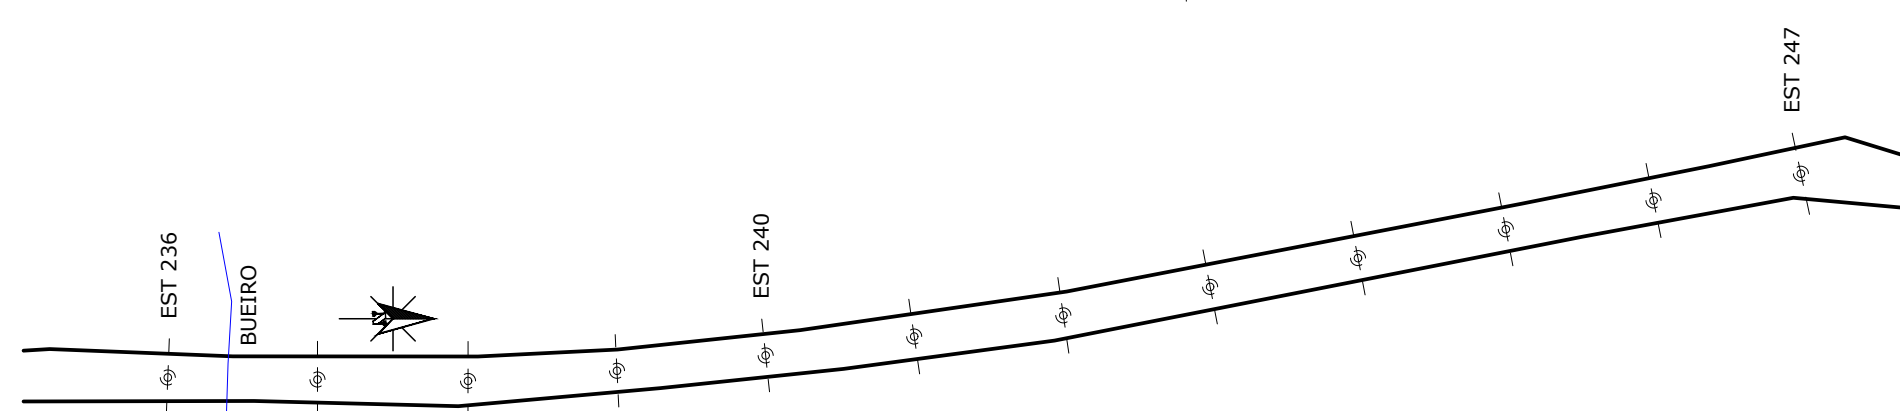

ESTRADA - ATA 458  
SEÇÃO 17  
ESC 1:100

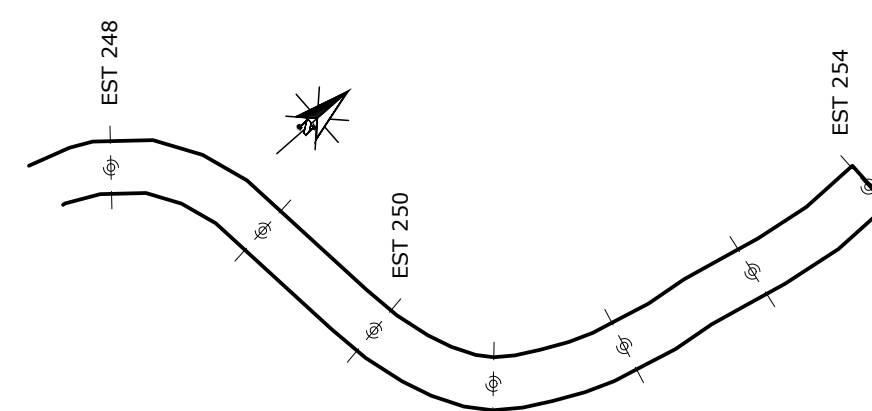

ESTRADA - ATA 458  
SEÇÃO 18  
ESC 1:100

ESTACA	LARGURA (m)	ESTACA	LARGURA (m)
159	6,70	207	6,94
160	7,75	208	6,93
161	6,98	209	6,51
162	6,66	210	6,37
163	6,72	211	6,23
164	6,47	212	5,40
165	6,21	213	7,21
166	5,98	214	9,96
167	5,89	215	10,76
168	4,78	216	7,00
169	5,13	217	6,49
170	6,46	218	6,35
171	6,10	219	6,86
172	6,06	220	6,97
173	5,91	221	6,01
174	5,39	222	5,38
175	4,99	223	5,42
176	4,86	224	5,47
177	4,80	225	4,96
178	7,90	226	5,74
179	5,05	227	5,81
180	5,53	228	6,00
181	3,35	229	6,43
182	4,70	230	6,43
183	5,53	231	5,55
184	5,69	232	5,59
185	5,74	233	5,73
186	6,13	234	5,99
187	7,08	235	6,69
188	6,06	236	6,29
189	5,83	237	6,13
190	5,94	238	6,48
191	5,92	239	5,61
192	6,24	240	5,70
193	6,17	241	6,02
194	6,02	242	6,14
195	6,05	243	6,02
196	5,88	244	5,95
197	5,64	245	5,87
198	5,56	246	6,04
199	5,68	247	6,94
200	6,03	248	7,00
201	6,90	249	6,95
202	8,55	250	6,98
203	7,51	251	7,04
204	5,60	252	7,00
205	5,90	253	7,02
206	5,76	254	7,10

PREFEITURA MUNICIPAL DE ATALANTA  
SECRETARIA DE ADMINISTRAÇÃO



NOME DO PROJETO:  
RECUPERAÇÃO DE ESTRADAS VICINAIS - ATA 459

PROJETO:  
LEVANTAMENTO PLANIALTIMÉTRICO

PRANCHA:  
04/04

LOCAL:  
ATALANTA / SC

DATA:  
MARÇO / 2019

JUAREZ MIGUEL RODERMEL  
PREFEITO MUNICIPAL

CARLOS CHIQUETTI  
ENG CIVIL - CREA/SC 108874-2